


NATIONAL PLAZA

Waterloo, Iowa

WERNER CLASSER ENGINEERING AND SURVEYING, INC.
 205 BOX 908
 WATERLOO, IOWA

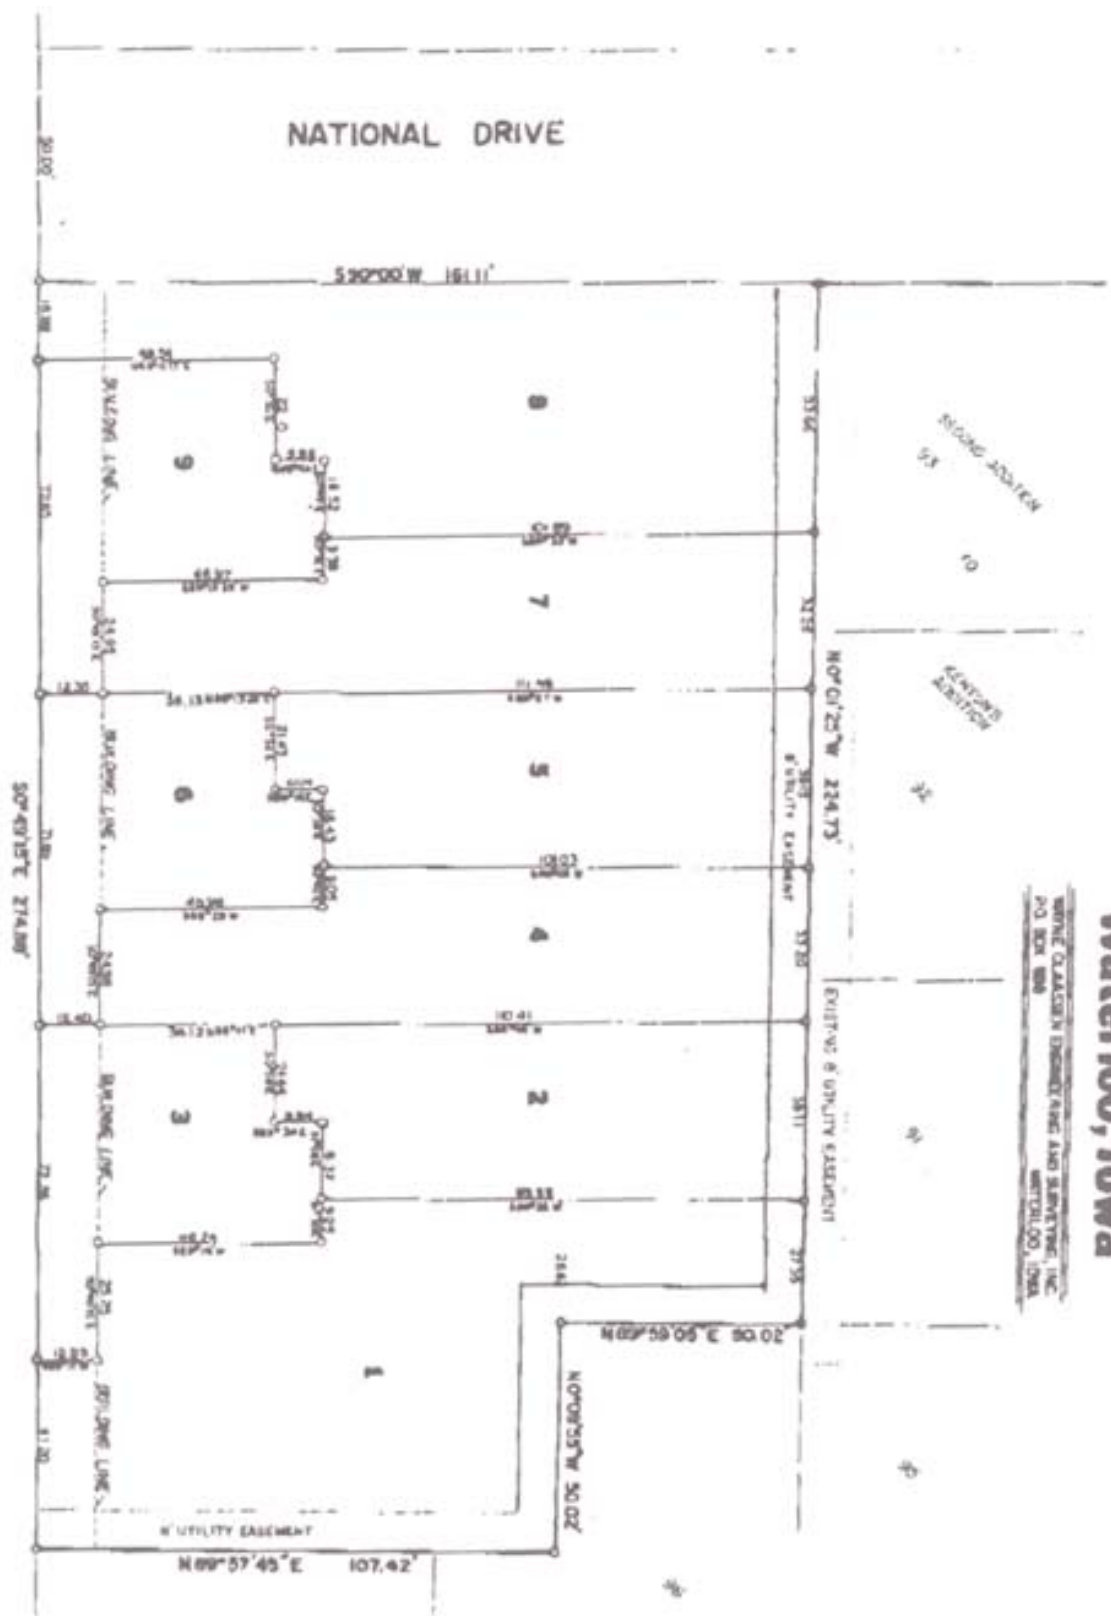

BELLAIRE ROAD

NATIONAL DRIVE

- MARKERS IN CONCRETE
- MARKERS FROM PLY SET
- ✱ MARKERS FROM PLY FOUND
- 1000 MEASURED DIMENSION
- 1:5000 DIMENSION OF RECORD

RECORDED IN DEPT. OF RECORDS
 OF IOWA 1982-11-15



CERTIFICATION

I, STATE SURVEYOR, A REGISTERED LAND SURVEYOR,
 HEREBY CERTIFY THAT A COPY OF THE TRACT OF LAND
 HEREIN DESCRIBED HAS BEEN DEPOSITED IN THE OFFICE OF THE
 CLERK OF THE DISTRICT COURT AND THAT THE SAID COPY IS
 TRUE AND ACCURATE TO THE BEST OF MY KNOWLEDGE
 AND BELIEF.

DATE 3-8-1977



WERNER CLASSER
 P.L.C. A.C.S. No. 2323
 STATE OF IOWA

2